


NOTE:
WHEN PREPARING THE SURFACE FOR LMC OVERLAY-VES ADJACENT TO A PREVIOUSLY PLACED LMC-VES STAGE, THE PREVIOUSLY PLACED LMC-VES SHALL BE REMOVED FOR A DISTANCE OF 4-INCHES FROM THE LMC-VES EDGE. THE SURFACE OF THE NEW STAGE AREA, ALONG WITH THE 4 INCH OVERLAY AREA, SHALL BE PREPARED AS PER THE OVERLAY SURFACE PREPARATION SPECIAL PROVISIONS. NEW LMC-VES SHALL BE PLACE IN THE 4-INCH OVERLAP, AS PART OF NEW LMC-VES STAGE PLACEMENT.


SEE TRAFFIC MANAGEMENT PLANS FOR LANE WIDTHS, SEQUENCING, AND OTHER TRAFFIC CONTROL MEASURES FOR STAGING OF OVERLAY SURFACE PREPARATION AND LMC-VES PLACEMENT.

** RADIAL DIMENSION


CL BRIDGE AND MATCHLINE

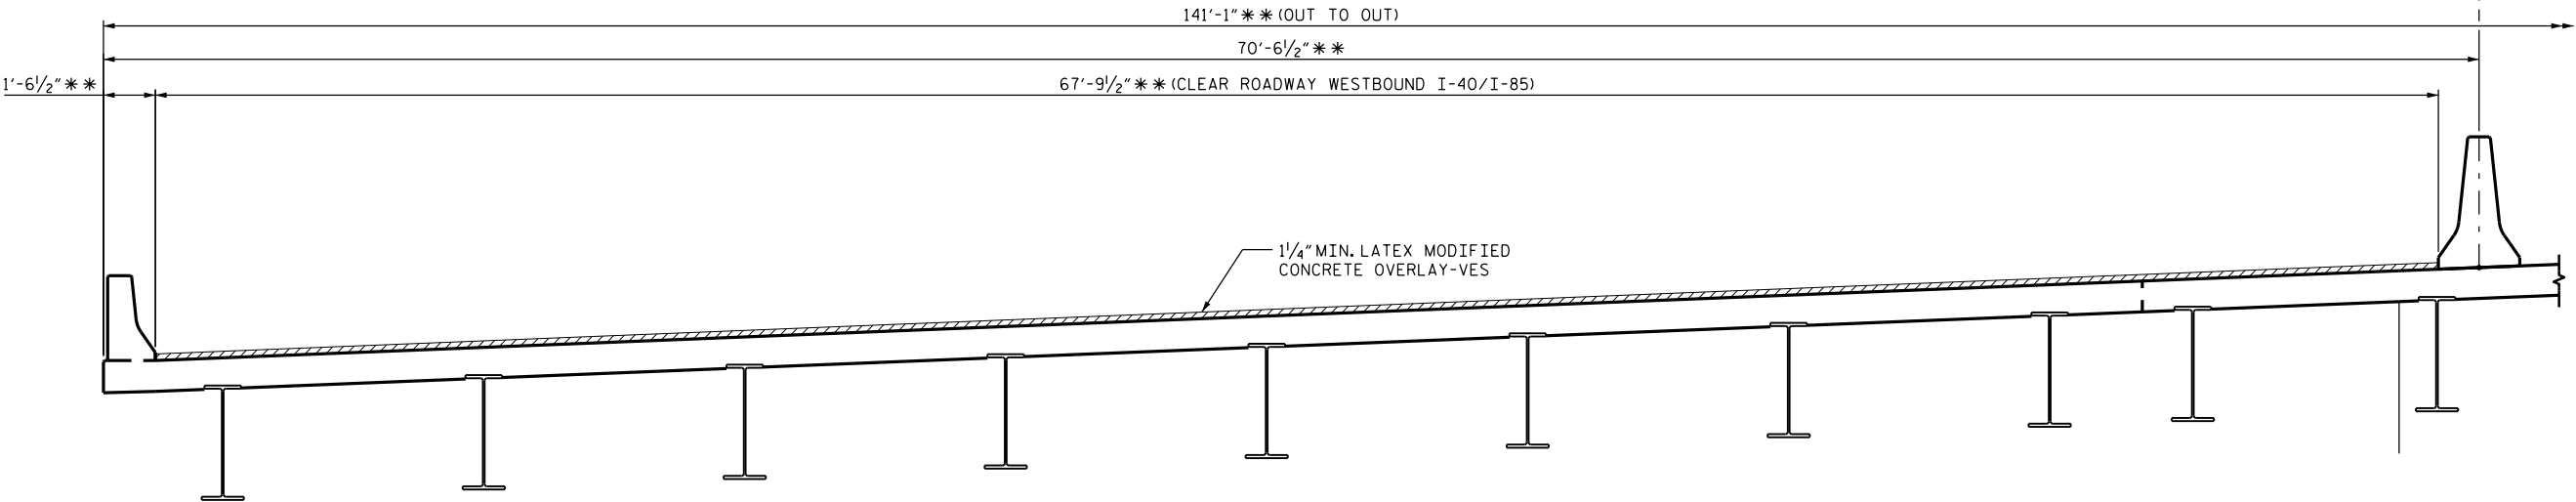

TYPICAL SECTION

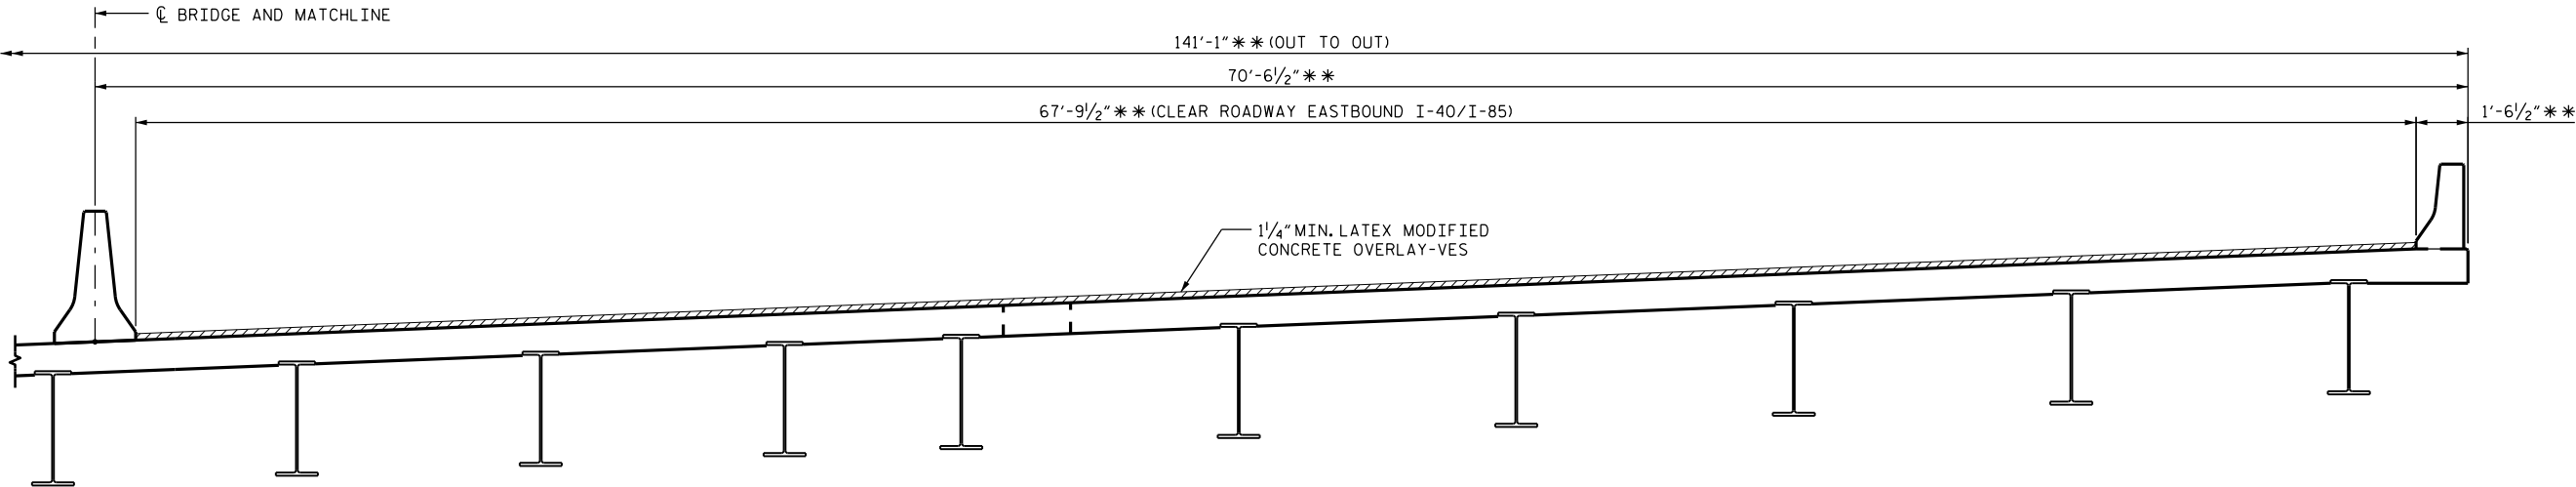

TYPICAL SECTION

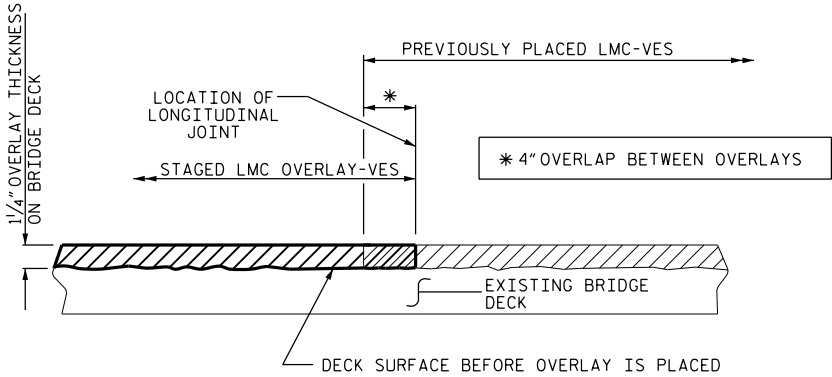

SECTION THRU DECK

STAGED LMC OVERLAY-VES JOINT

(AS NEEDED)

PROJECT NO. I-5836

ALAMANCE COUNTY

BRIDGE NO. 142

DocuSigned by:

Farzin Asefina

STATE OF NORTH CAROLINA

DEPARTMENT OF TRANSPORTATION

RALEIGH

SEAL 20103

ENGINEER

FARZIN ASEFINA

1/13/2016

REVISIONS						SHEET NO.
NO.	BY:	DATE:	NO.	BY:	DATE:	
1			3			S-9
2			4			TOTAL SHEETS 14

DRAWN BY : D.V. JOYNER DATE : 11/2015

CHECKED BY : W. SMITH DATE : 11/2015

DOCUMENT NOT CONSIDERED FINAL UNLESS ALL SIGNATURES COMPLETED